




**d.o.o. TEHNIČKA ISPITIVANJA I MJERENJE**

- INŽENJERING U ELEKTROTEHNICI I STROJARSTVU
- ZAŠTITA NA RADU
- ZAŠTITA OD POŽARA
- DETEKCIJA PLINA
- ▶ INSPEKCIJA SIGURNOSTI DIZALA

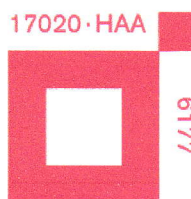

▶ područje ispitivanja na koje se odnosi simbol akreditacije (6177)

---

G. Krkleca 9, Rijeka 51000, Tel./Fax (051) 626-000; 625-770, e-mail: tim@ri.t-com.hr ŽIRO RAČUN 2340009-1117014097  
Trgovački sud u Rijeci, Tt-95/5720-3, MBS: 040051446, Tem.kapital: 20.00,00 kn, Član uprave Ž.Valković, OIB: 48450888776

---

**Elaborat : 426/13**

# PLAN EVAKUACIJE I SPAŠAVANJA

**SREDNJA TALIJANSKA  
ŠKOLA RIJEKA**


**RIJEKA, Erazma Barčića 6**

Rijeka, travanj, 2013.

PLAN EVAKUACIJE I SPAŠAVANJA  
SREDNJA TALIJANSKA ŠKOLA RIJEKA





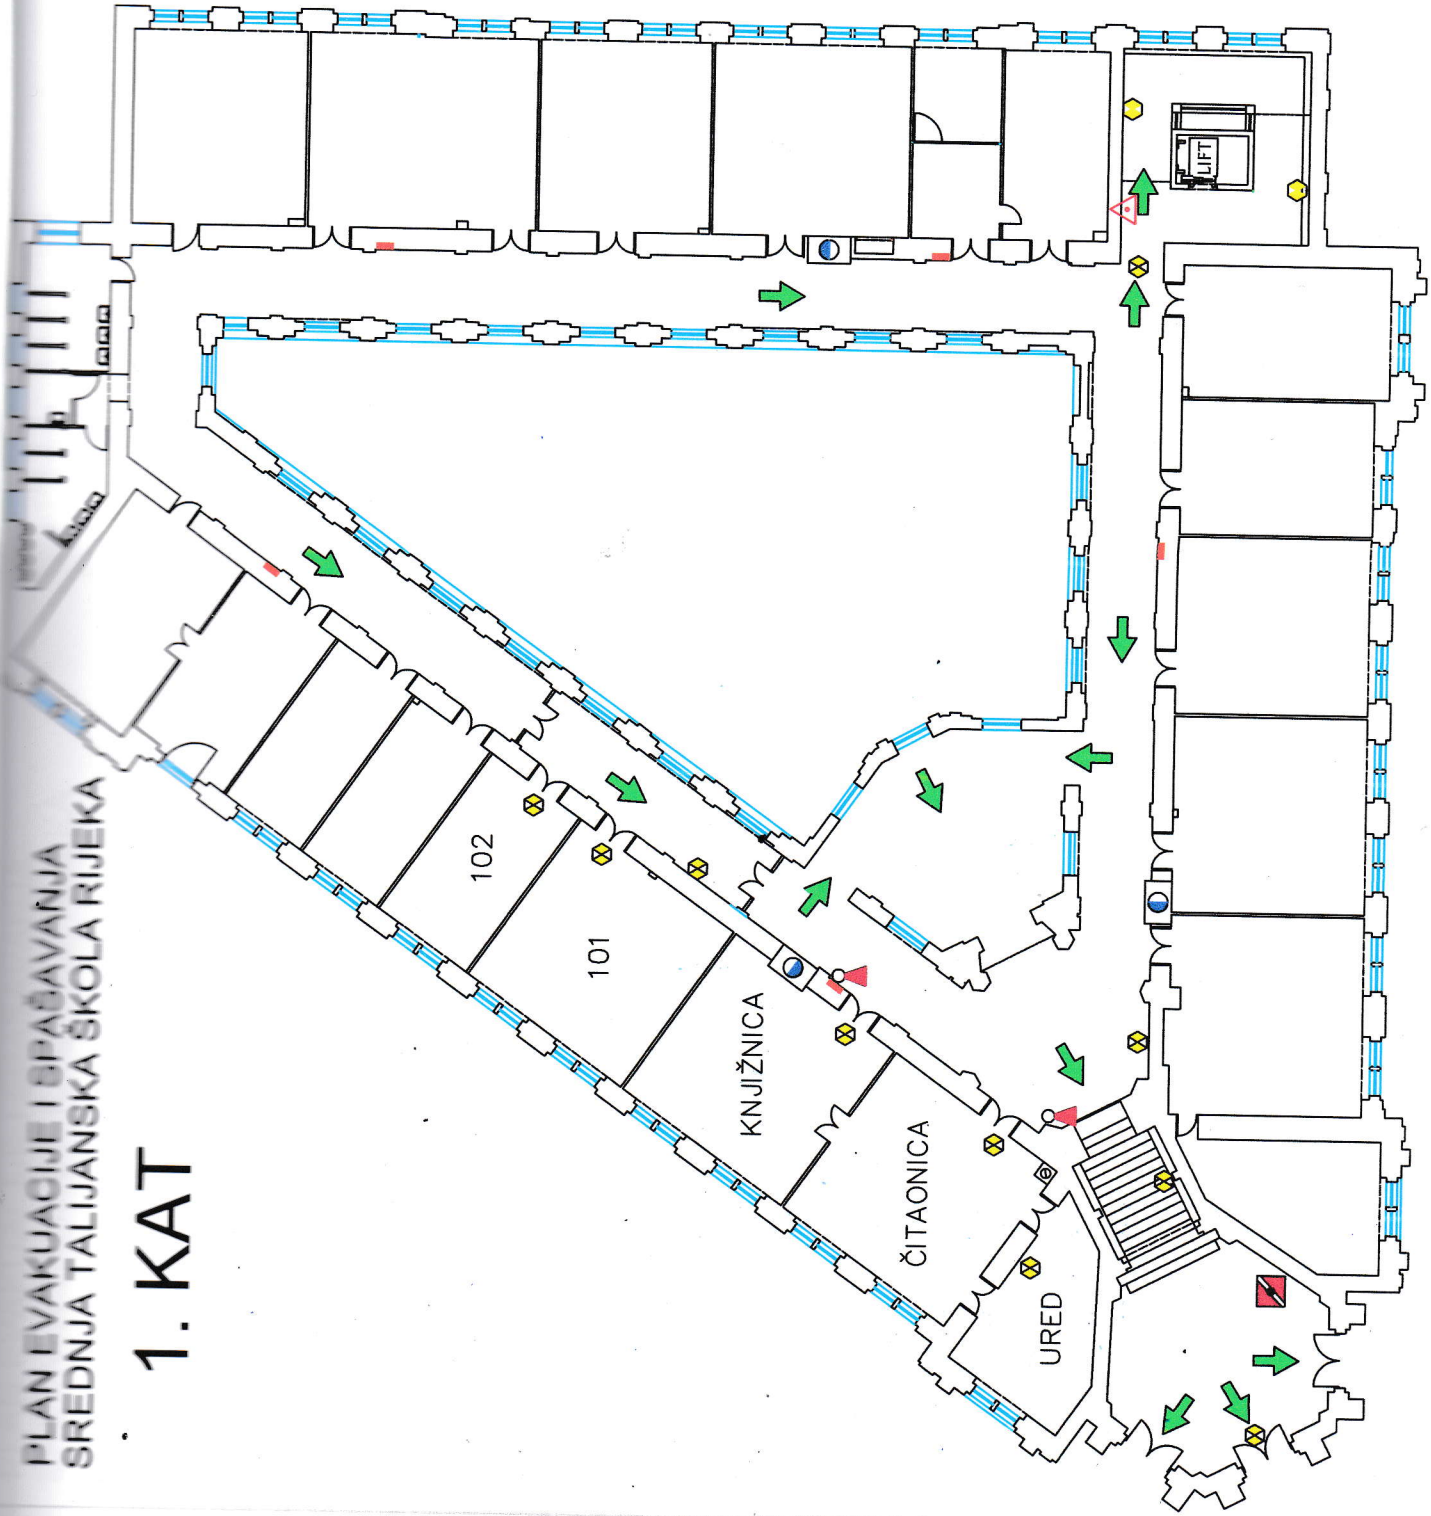


1. KAT


- LEGENDA:
- SMJER NORMALNE EVAKUACIJE
  - SIGURNOSNA RASVJETA
  - UNUTARNJI HIDRANT POD TLAKOM
  - APARAT ZA GAŠENJE PRAHOM S-6 (S-9)
  - RUČNI ADRESABILNI JAVLJAČ POŽARA
  - RAZVODNA PLOČA
  - IPR DALJINSKI ISKLOP EL. ENERGIJE



# 2. KAT

LEGENDA:

-  SMJER NORMALNE EVAKUACIJE
-  SIGURNOSNA RASVJETA
-  UNUTARNJI HIDRANT POD TLAKOM
-  APARAT ZA GAŠENJE PRAHOM S-6 (S-9)
-  RUČNI ADRESABILNI JAVLJAČ POŽARA
-  RAZVODNA PLOČA
-  IPR DALJINSKI ISKLOP EL. ENERGIJE

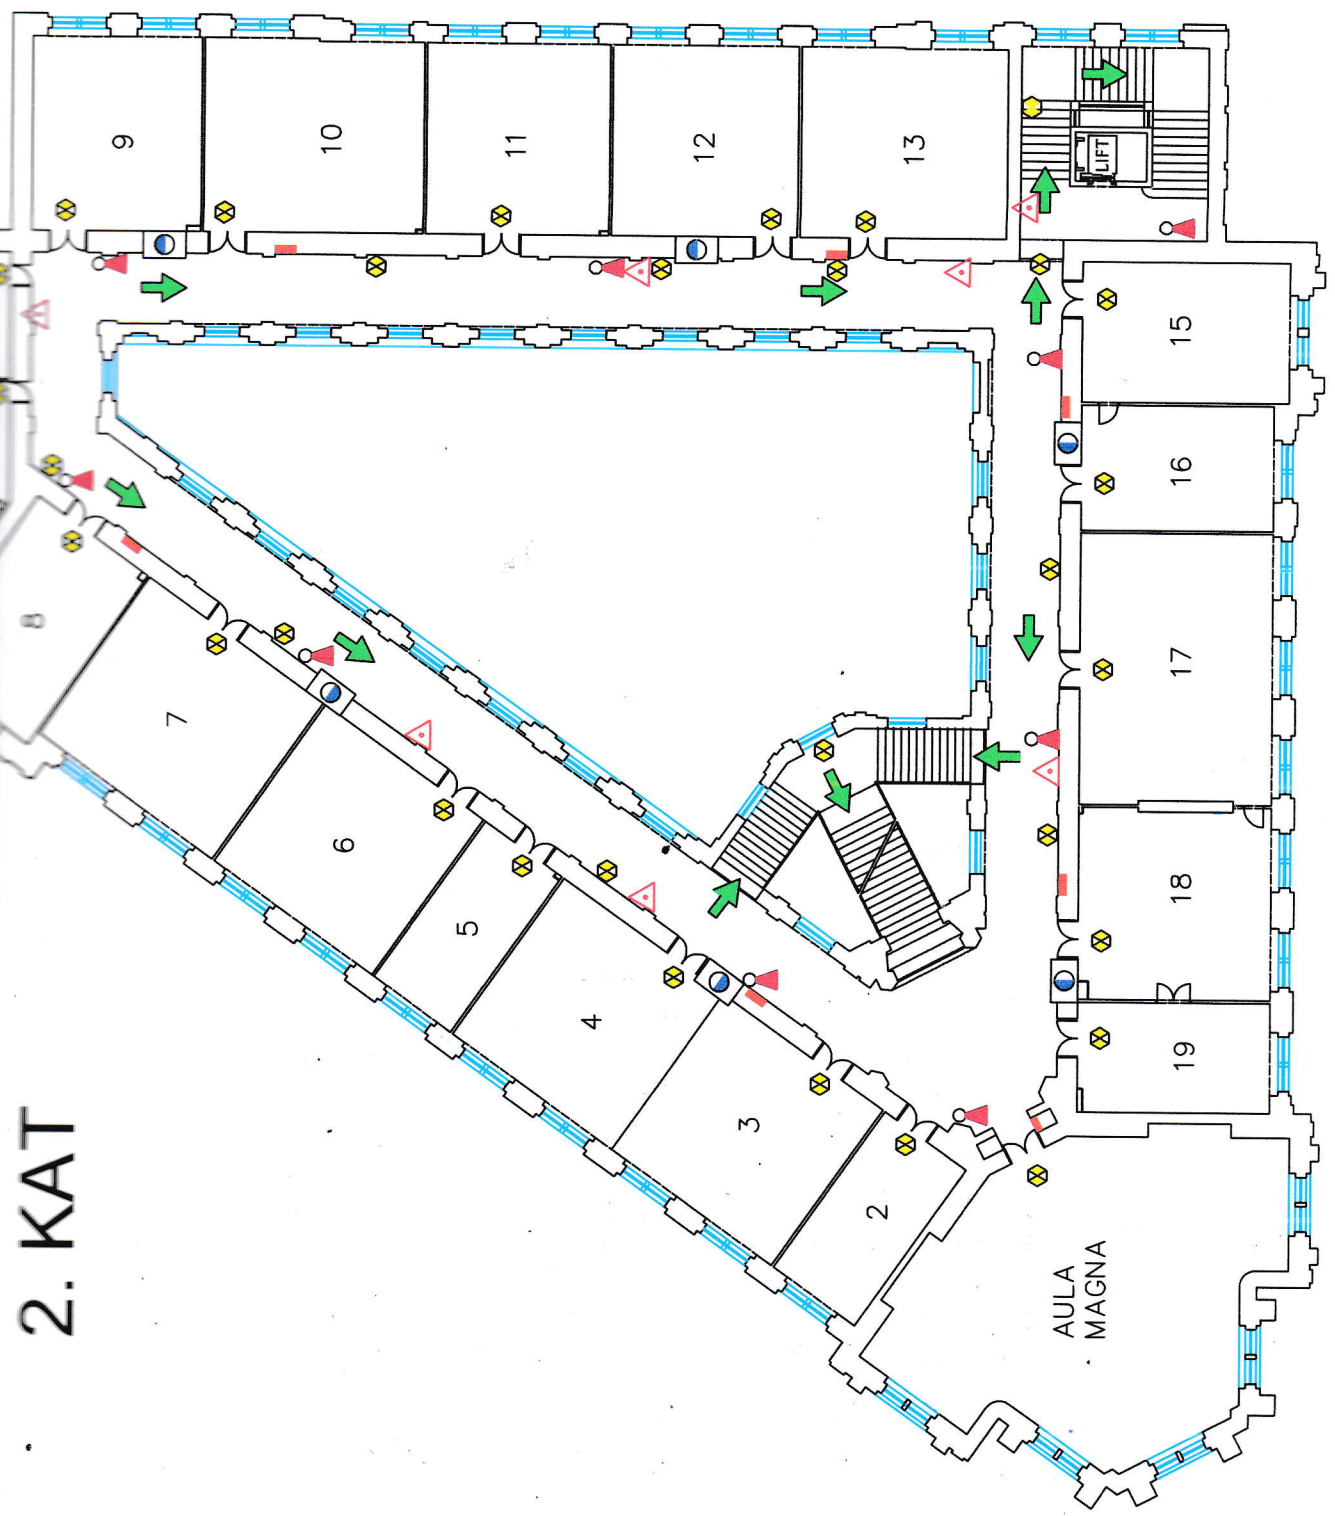



# POTKROVLJE

- LEGENDA:
- ➔ SMJER NORMALNE EVAKUACIJE
  - ⊗ SIGURNOSNA RASVJETA
  - ⊙ UNUTARNJI HIDRANT POD TLAKOM
  - ⚠ APARAT ZA GAŠENJE PRAHOM S-6 (S-9)
  - ⚠ RUČNI ADRESABILNI JAVLJAČ POŽARA
  - RAZVODNA PLOČA
  - ⚡ IPR DALJINSKI ISKLOP EL. ENERGIJE

